
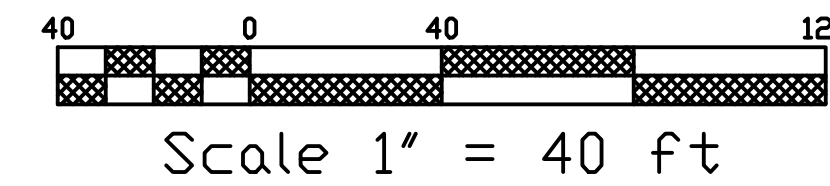


*** LEGEND ***

- STONE WALL
- FENCE
- IRON PIN
- MERESTONE
- LEDGE OR ROCK
- EXISTING CONTOUR
- PROPOSED CONTOUR
- UTILITY POLE
- TEST HOLE
- PERC TEST
- SILT FENCE
- HAY BALES
- CONFIRMING TEST HOLE

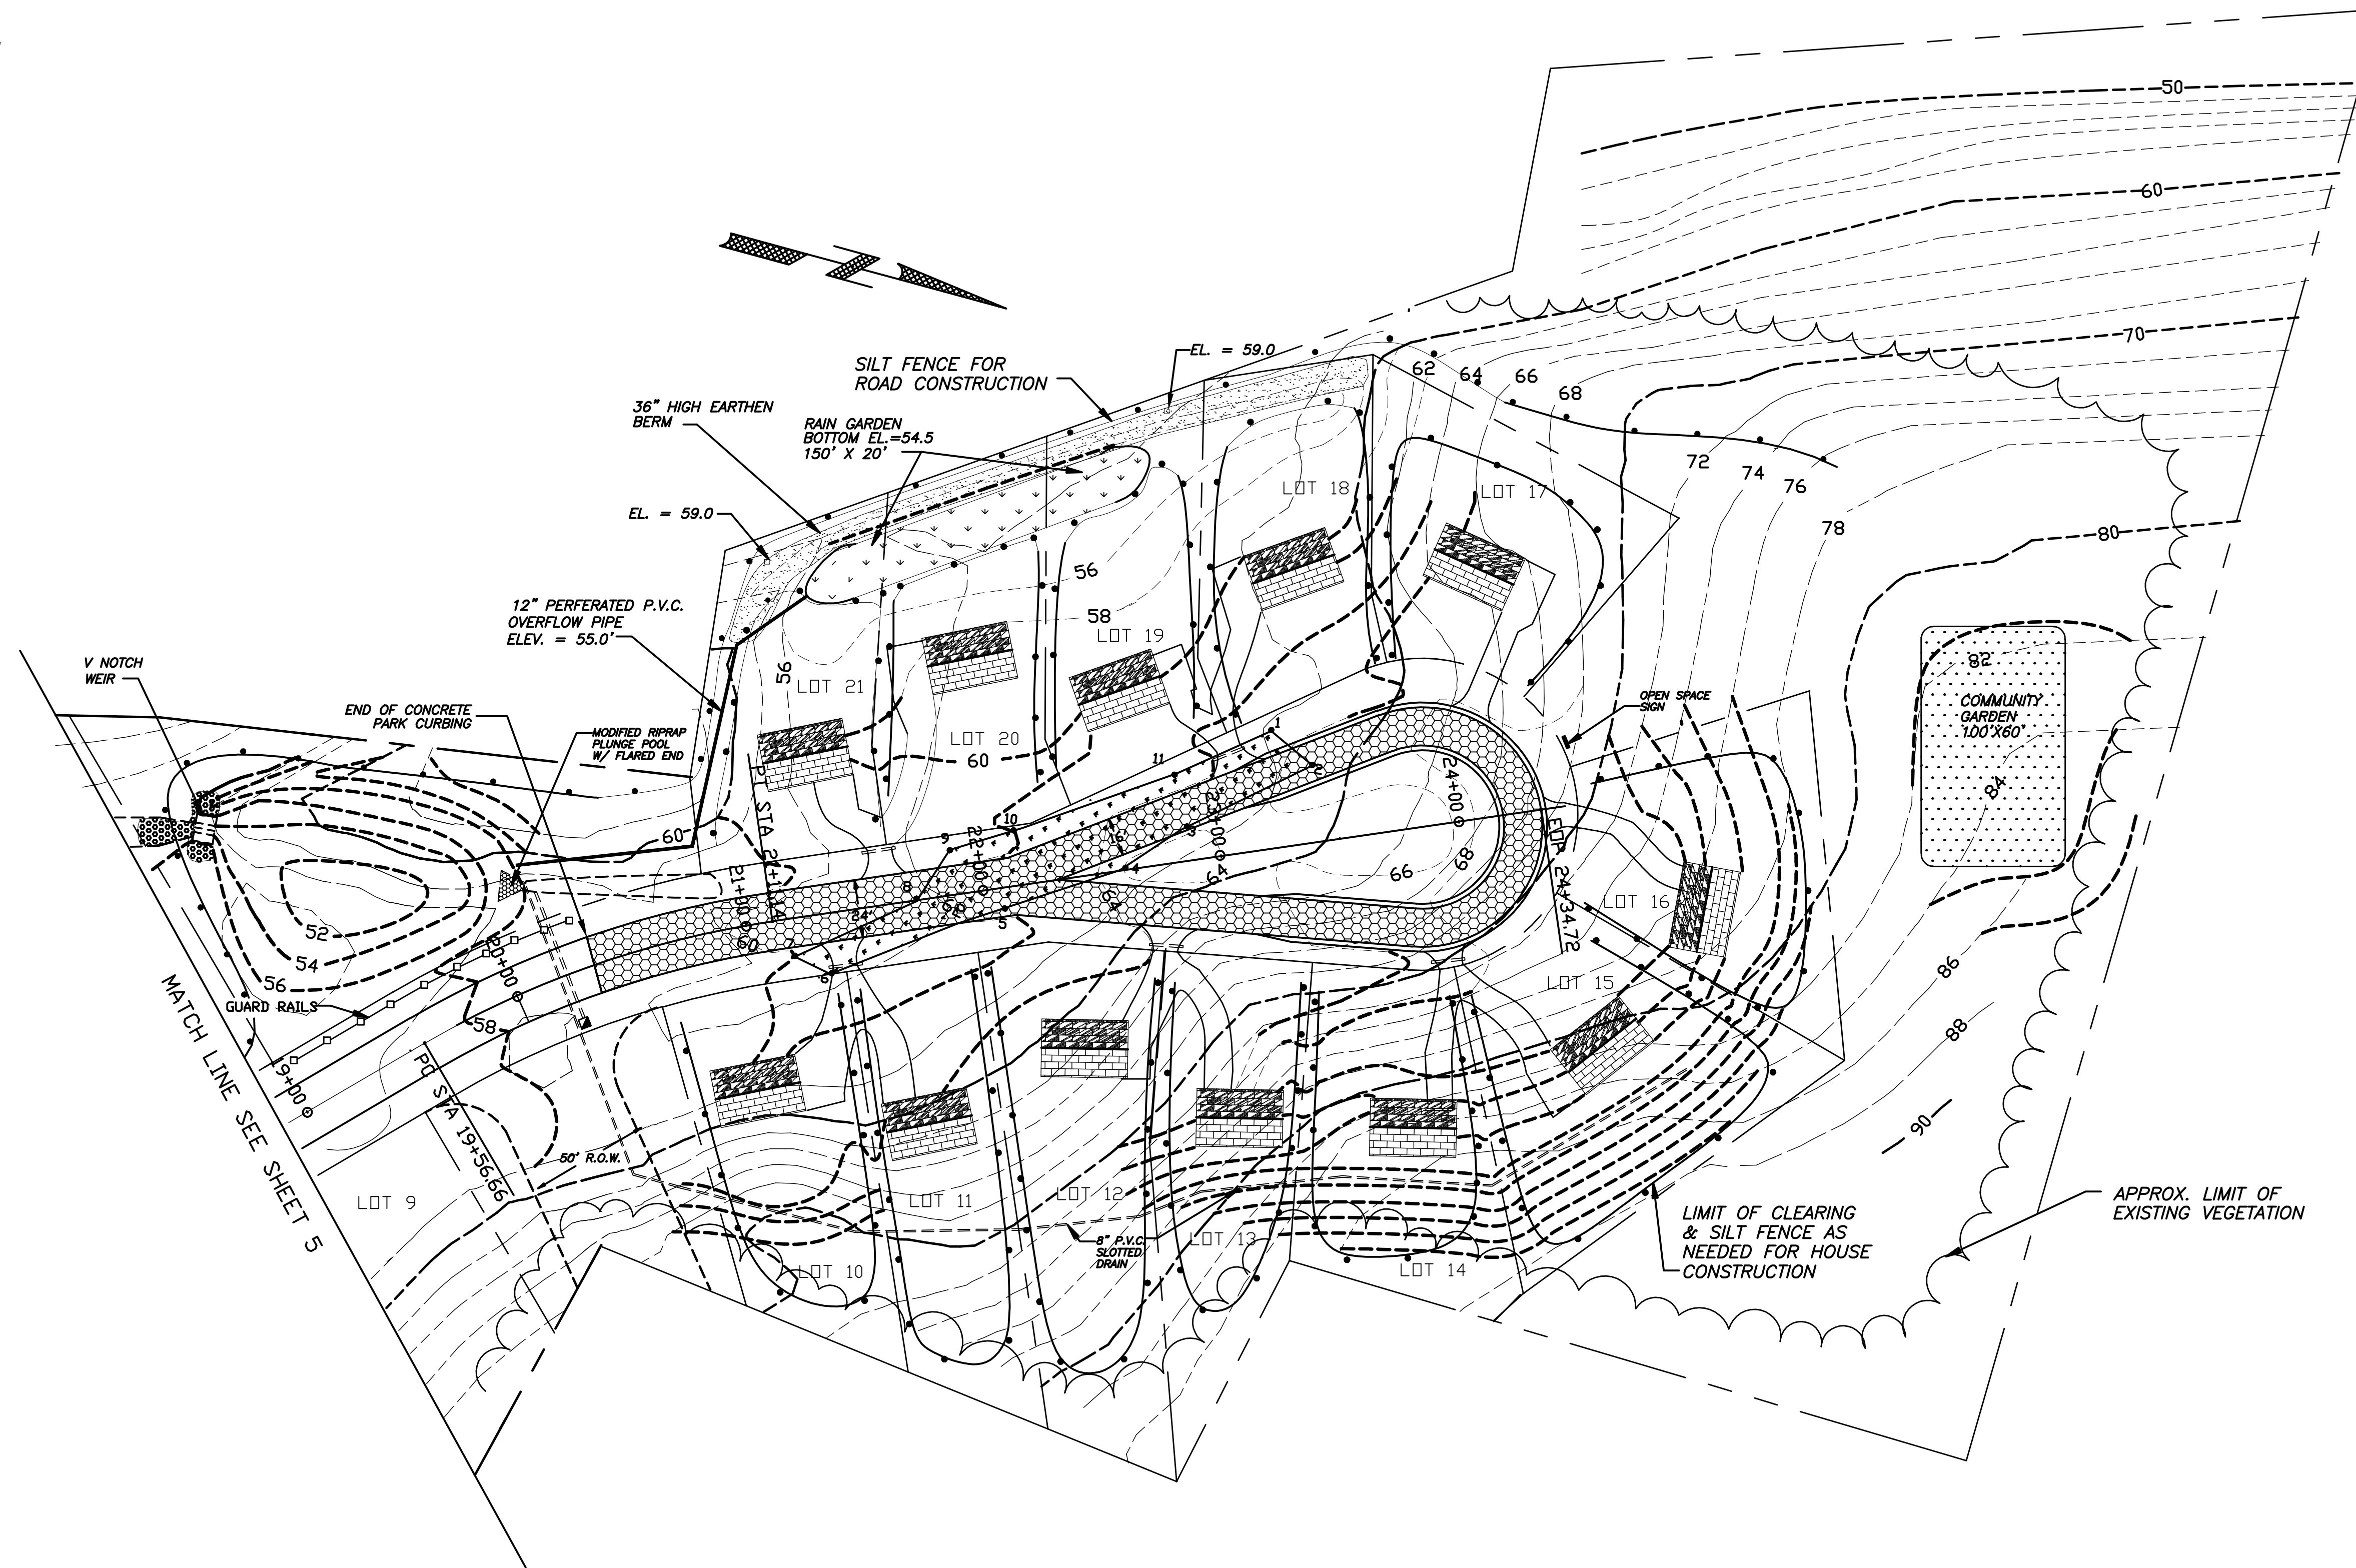

THESE PLANS AND DETAILS WERE PREPARED FOR A SPECIFIC PROJECT. CONCEPTS AND PRINCIPLES MUST BE ANALYZED BY APPROPRIATE PROFESSIONALS FOR ANY OTHER PROJECTS.

DATE	REVISION
2/13/97	GARDEN/DRAIN PIPE
12/13/99	ROAD GRADES

EROSION & SEDIMENTATION CONTROL PLAN
GLEN BROOK GREEN, JORDAN COVE URBAN WATERSHED
SEC.319 NATIONAL MONITORING PROGRAM PROJECT

25 FOG PLAIN ROAD WATERFORD, CONNECTICUT

SHEET: 6 OF 14
 SCALE: 1" = 40'
 DATE: OCT. 21, 1996

D.W. GERWICK ENGINEERING
 P.O. BOX 539
 WATERFORD, CONNECTICUT
 203-442-2201 JN 95 - 133
 DWGTTL:95133ES2